


# VIVIENDA 56

PLANTA BAJA  
ESCALA 1/75

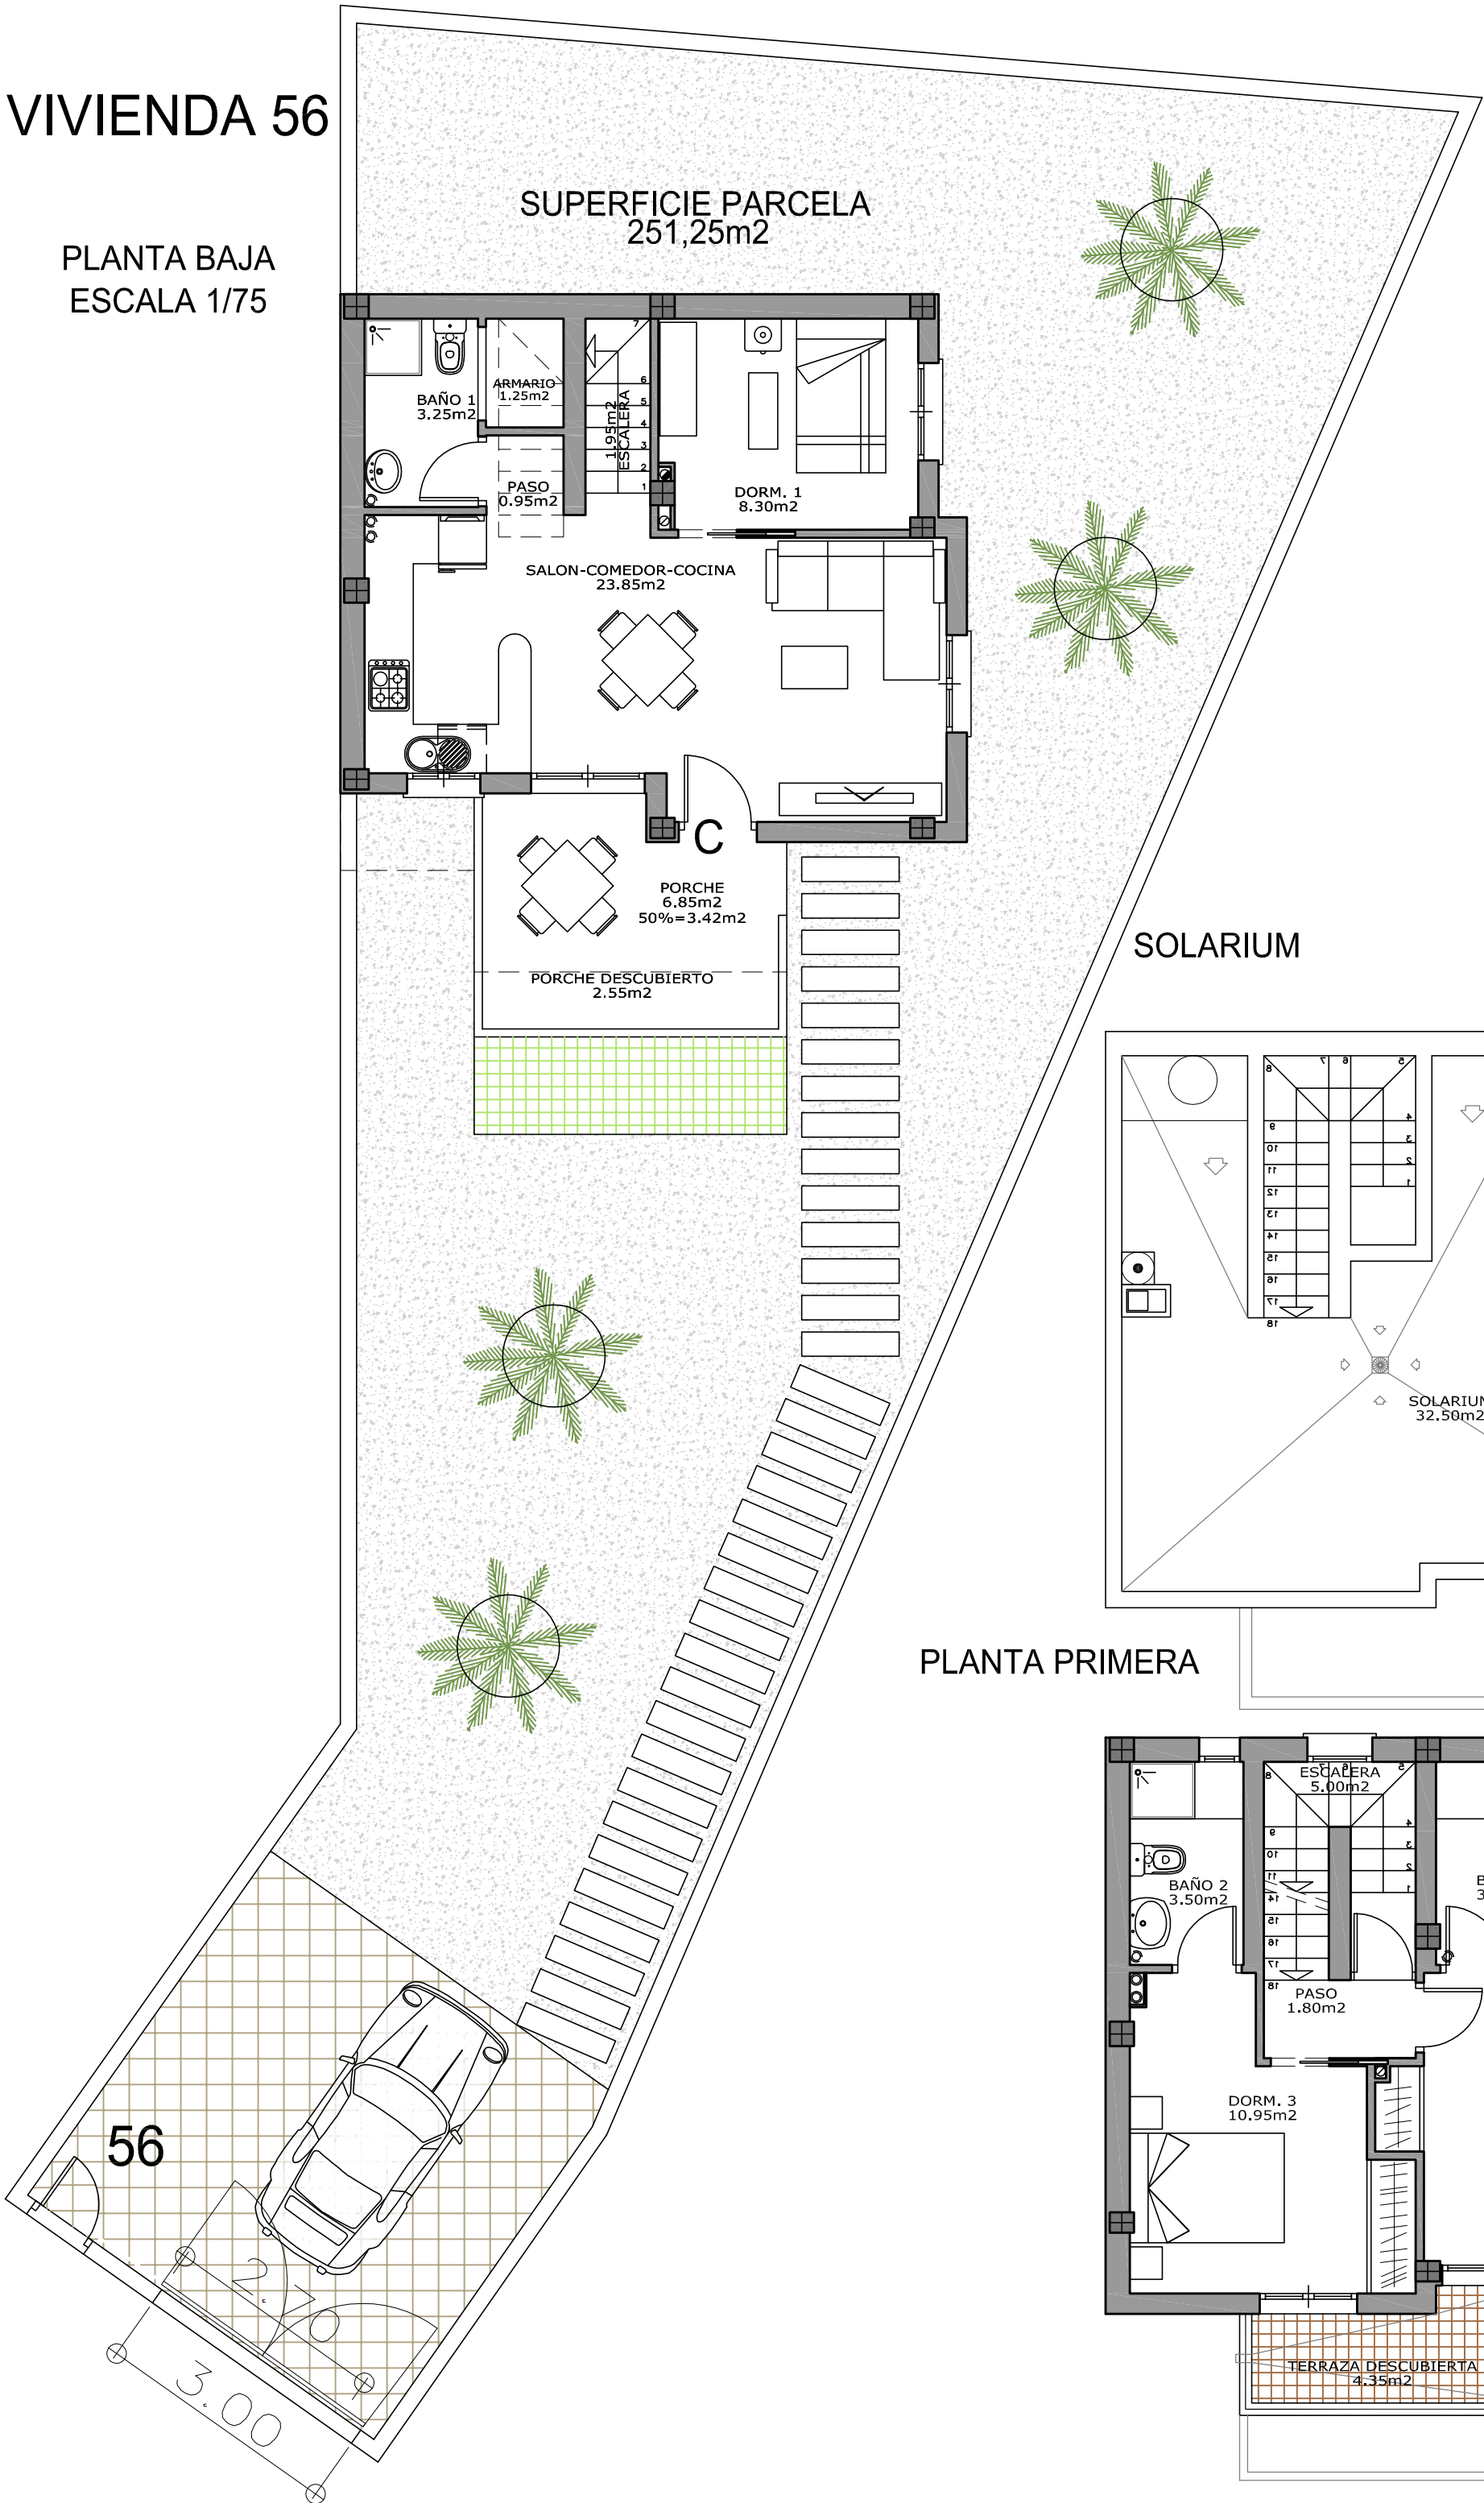

SUPERFICIE PARCELA  
251,25m<sup>2</sup>

BAÑO 1  
3.25m<sup>2</sup>

ARMARIO  
1.25m<sup>2</sup>

PASO  
0.95m<sup>2</sup>

DORM. 1  
8.30m<sup>2</sup>

SALON-COMEDOR-COCINA  
23.85m<sup>2</sup>

C


PORCHE  
6.85m<sup>2</sup>  
50%=3.42m<sup>2</sup>

PORCHE DESCUBIERTO  
2.55m<sup>2</sup>

SOLARIUM

SOLARIUM  
32.50m<sup>2</sup>

PLANTA PRIMERA

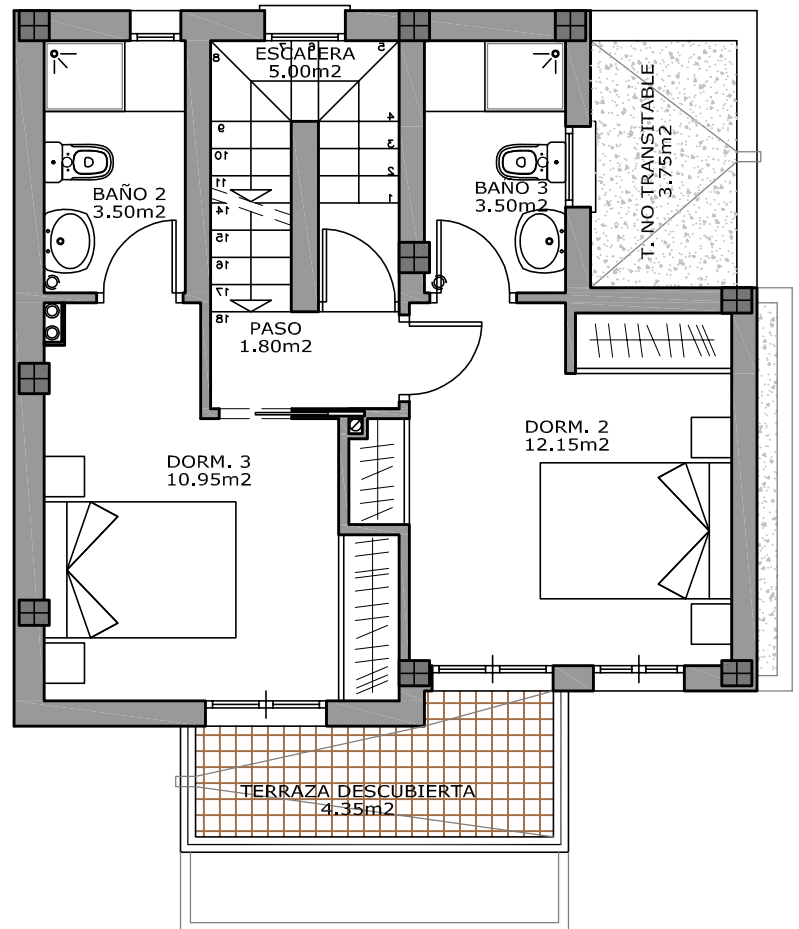

DORM. 3  
10.95m<sup>2</sup>

BAÑO 2  
3.50m<sup>2</sup>

BAÑO 3  
3.50m<sup>2</sup>

ESCALERA  
5.00m<sup>2</sup>

PASO  
1.80m<sup>2</sup>

DORM. 2  
12.15m<sup>2</sup>

T. NO TRANSITABLE  
3.75m<sup>2</sup>

TERRAZA DESCUBIERTA  
4.35m<sup>2</sup>

56

2.70  
3.00